



SL NO.	POINT ID	EASTING (U)	NORTHING (V)	HEIGHT
1	GPS10M1	44525.08	282148.08	40.40
2	GPS10M2	44581.49	282411.39	40.43
3	GPS10M3	44578.41	282436.36	38.20
4	GPS10M4	44574.10	282431.41	40.47
5	GPS10M5	44588.35	282518.24	40.43
6	GPS10M6	44972.14	282145.72	40.45
7	GPS10M7	44778.19	282195.29	39.19
8	GPS10M8	44789.91	282376.13	37.55
9	GPS10M9	44793.35	282140.22	37.86
10	GPS10M10	44875.43	282194.32	37.77
11	GPS10M11	44738.47	282170.99	37.84
12	GPS10M12	44870.87	282223.41	37.91
13	TBM01	44526.28	282041.27	40.42
14	TBM02	44674.04	282498.52	38.72
15	TBM03	44578.29	282020.09	37.52
16	TBM04	44526.28	282041.27	40.42
17	TBM05	44630.20	282071.99	38.24
18	TBM06	44613.56	282077.24	38.79
19	TBM07	44613.56	282077.24	38.79
20	TBM08	44678.24	282629.63	38.40
21	TBM09	44588.70	282054.36	38.81
22	TBM10	44678.24	282054.36	38.81
23	TBM11	44628.06	282040.28	38.49
24	TBM12	44694.94	282070.65	38.21
25	TBM13	44638.24	282075.00	38.71
26	TBM14	44703.11	282078.63	37.99
27	TBM15	44613.56	282077.24	38.79
28	TBM16	44702.20	282061.62	38.24
29	TBM17	44751.53	282040.20	40.43
30	TBM18	44594.85	282087.51	37.88
31	TBM19	44578.24	282088.92	37.83
32	TBM20	44578.24	282088.92	37.83
33	TBM21	44578.24	282088.92	37.83
75	TBM63	44578.24	282088.92	37.83

**LEGEND**

- Roads: main with km, other with bridge: unmetalled.
- Buildings: permanent, temporary, under construction.
- Railways: Broad gauge, Metre gauge, Narrow gauge.
- Temple, Chhatri, Church, Mosque, Idgah, Graves.
- Traffic signal, Sign post, Communication tower, Lamp post.
- Boundary, Compound wall with gate, Wire fence.
- Embankment, Cuttings, Quarry, Brick kiln, Broken ground.
- River: dry with water channel, with rocks, Tidal river.
- Streams: perennial, non-perennial, Single line, defined.
- undefined, Ponds: lined, unlined, Field bund.
- Drains: large, small, Canals: double line, single line.
- Contours with value, Sheet rock, Rocky ground, Boulders.
- Wells: lined, unlined, tube, bore, Hand pump.
- Trees: ordinary, coconut, casuarina, palmyra, betelnut.
- GPS-Bench-mark, Spot level.

DRAWING NO.-1

<b>Project:-</b> <b>INTERCEPTION AND DIVERSION SYSTEM IN KHAGARIA TOWN (BIHAR)</b>	<b>Client:-</b> BIHAR URBAN INFRASTRUCTURE DEVELOPMENT CORPORATION <b>Dwg. Title :-</b> <b>CONTOUR MAP</b>	<b>CONSULTANTS :-</b> <b>RUDRABHISHEK ENTERPRISES LTD.</b> 820, ANTRIKSH BHAWAN, 22, K.G. MARG NEW DELHI-110001. PH. - 011-41069500 email id-info@repl.global www.repl.global	<b>CHECKED BY:- PRASHANT SINGH</b>	<b>Legend:-</b> WARD BOUNDARY WARD NO. ROAD RAILWAY LINE GANGA RIVER	<b>WATER BODY</b>	OWNER'S SIGN.	ENGINEER'S / ARCHITECT'S / TOWN PLANNER SIGN.								
			<b>DEALT BY :- NAVIN KUMAR</b> <b>DRG. NO:- KHAGARIA/CONTOUR MAP-01</b>												
			<table border="1"> <tr> <th>SCALE</th> <th>REVISION</th> <th>DATE</th> <th>NORTH:-</th> </tr> <tr> <td>NTS</td> <td></td> <td>Oct.2018</td> <td></td> </tr> </table>	SCALE	REVISION	DATE	NORTH:-	NTS		Oct.2018					
SCALE	REVISION	DATE	NORTH:-												
NTS		Oct.2018													
			NOTE:- ALL DIM. ARE IN METER.												

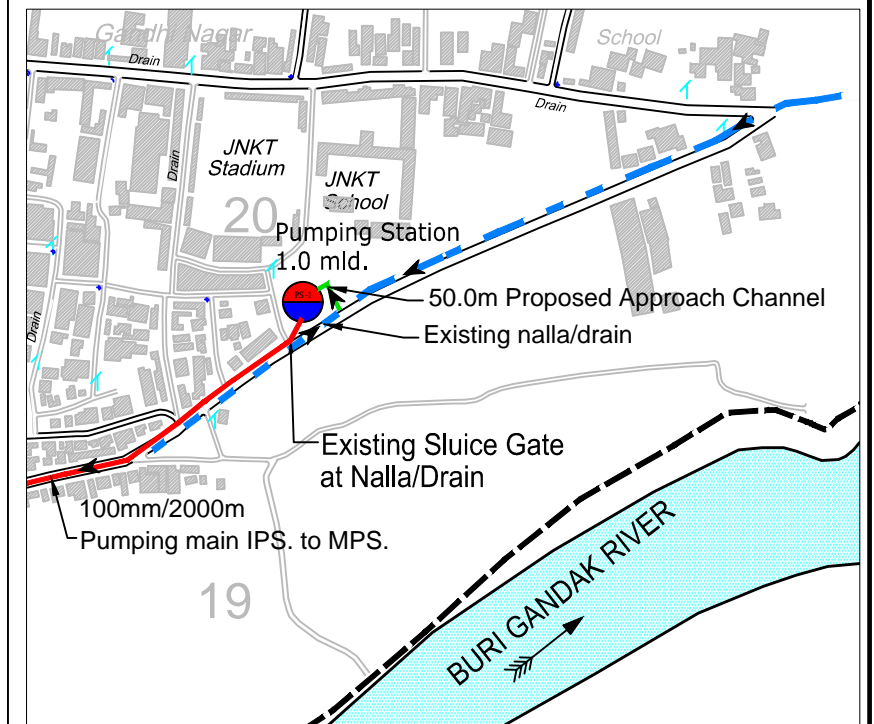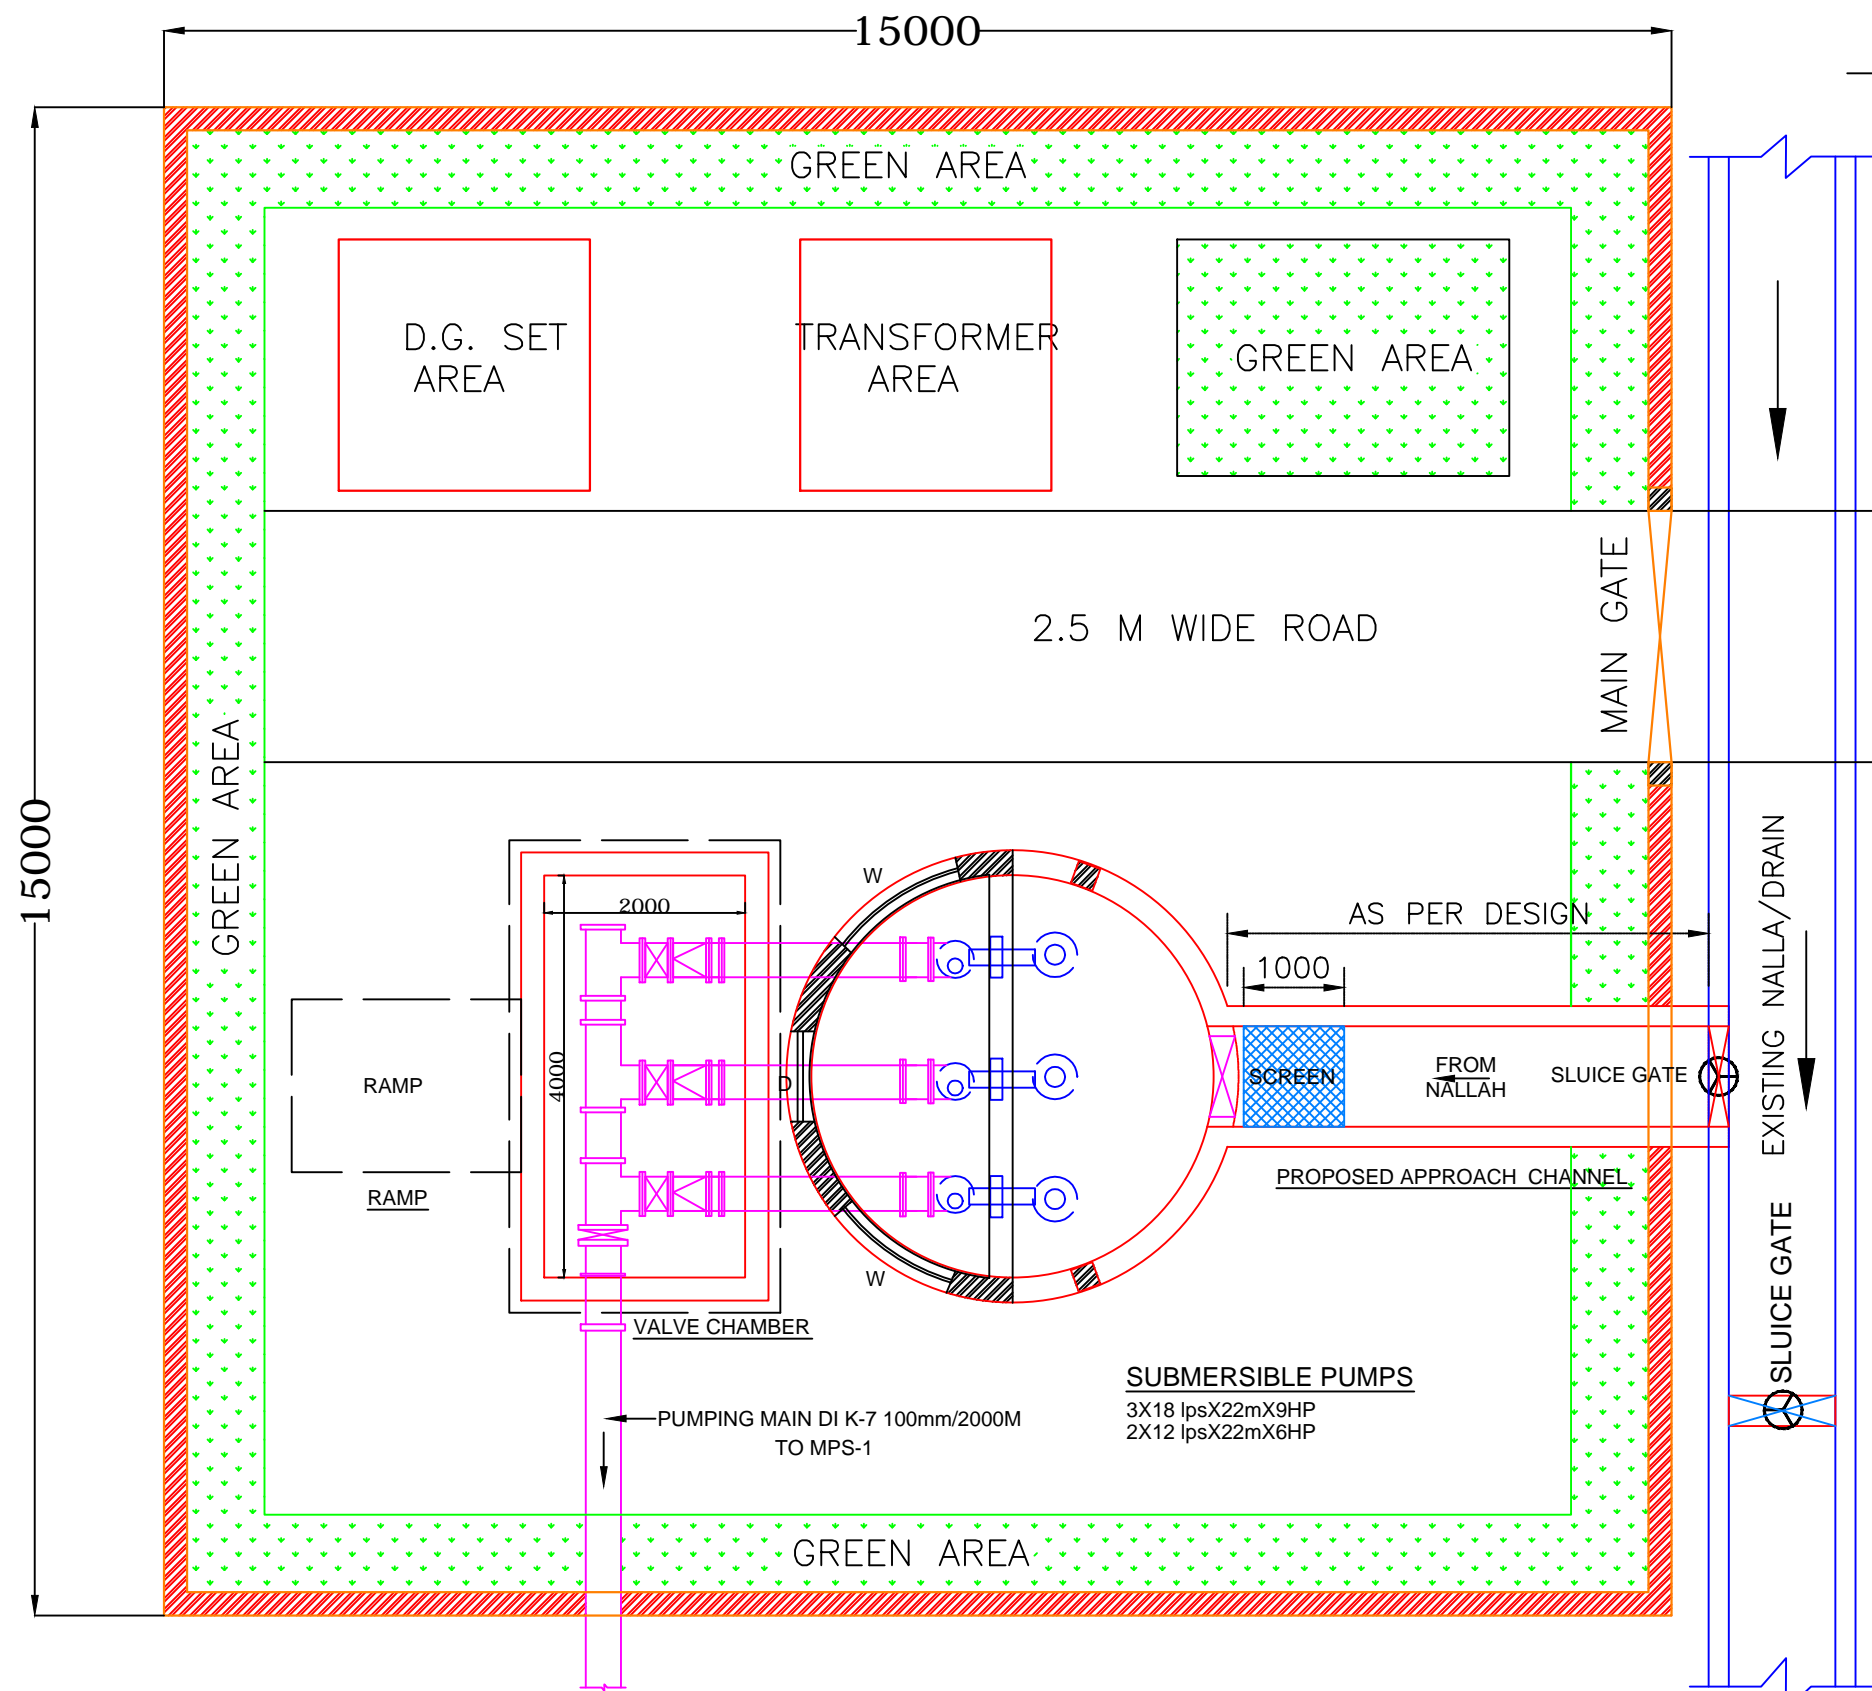

Location Plan of IPS

DRAWING NO.-10

Project:-

**INTERCEPTION AND DIVERSION  
SYSTEM IN KHAGARIA TOWN  
TOWN (BIHAR)**



Client:-  
BIHAR URBAN INFRASTRUCTURE  
DEVELOPMENT CORPORATION

Dwg. Title :-  
**LAYOUT PLAN OF PUMPING  
STATION**

CONSULTANTS :-

**RUDRABHISHEK ENTERPRISES LTD.**  
820, ANTRIKSH BHAWAN, 22, K.G. MARG  
NEW DELHI-110001.  
PH. - 011-41069500  
email id-info@repl.global  
www.repl.global



CHECKED BY:- PRASHANT SINGH

DEALT BY :- NAVIN KUMAR

DRG. NO:- KHAGARIA/IPS/10



SCALE	REVISION	DATE	NORTH:-
NTS		OCT.2018	

NOTE:- ALL DIM. ARE IN METER.

LEGEND:-

OWNER'S SIGN.








ENGINEER'S / ARCHITECTS/  
TOWN PLANNER SIGN.

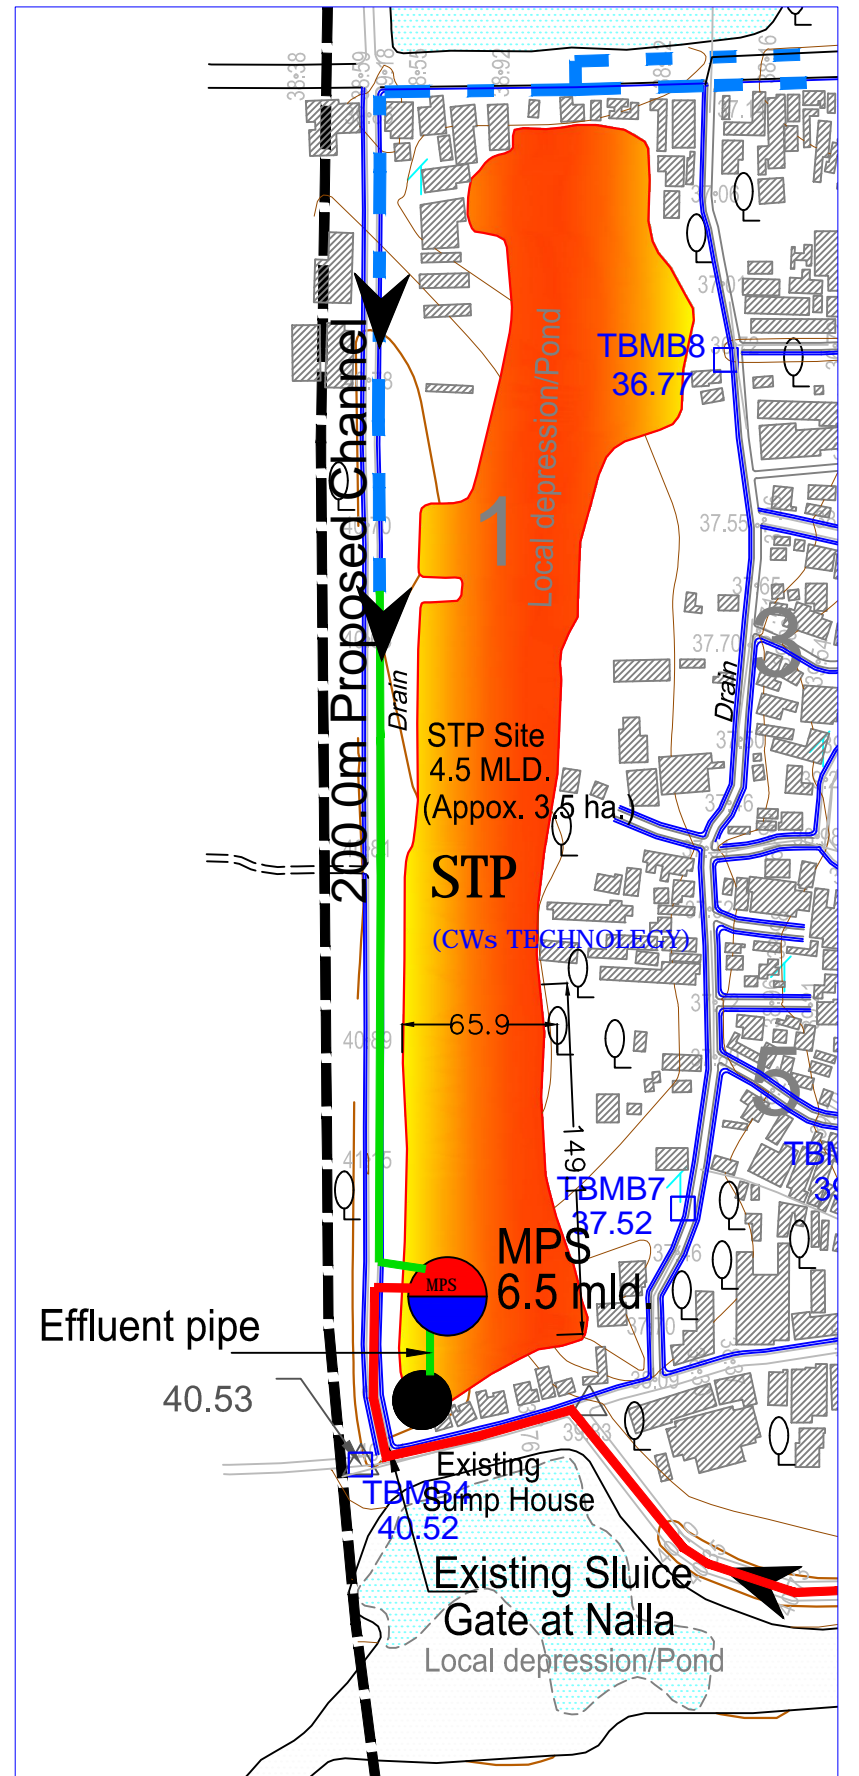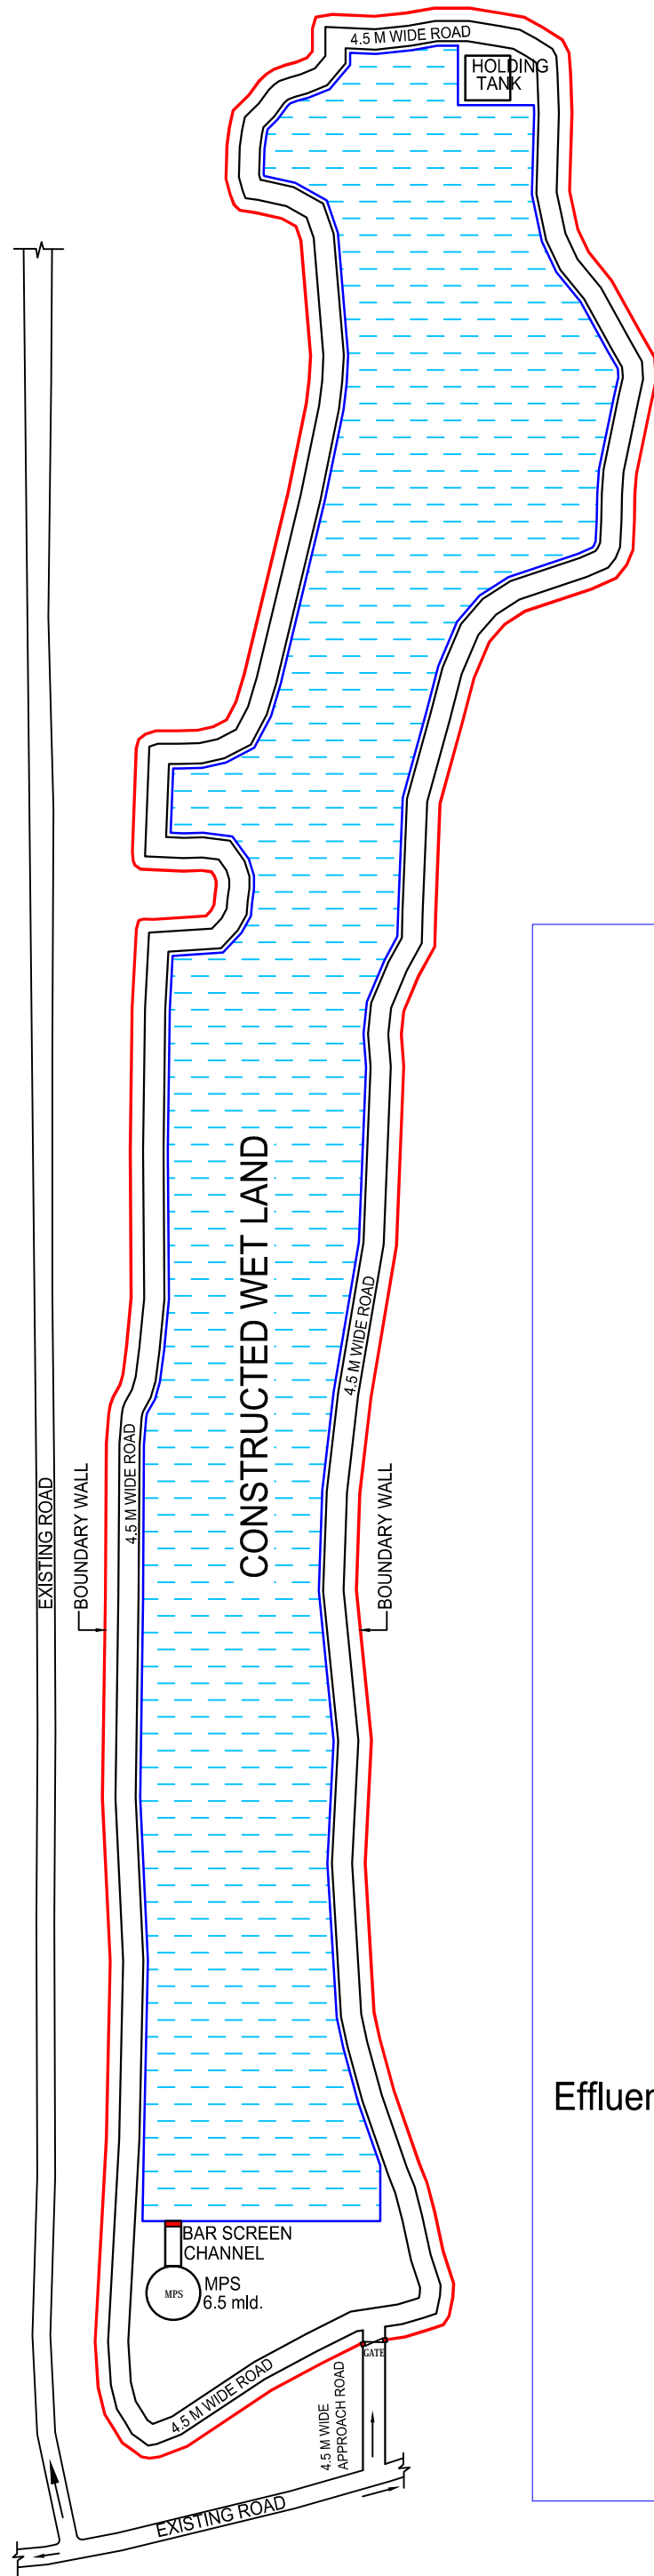

**KEY MAP**

DRAWING NO.-11

<p>Project:- <b>INTERCEPTION AND DIVERSION SYSTEM IN KHAGARIA TOWN (BIHAR)</b></p>	<p>Client:- BIHAR URBAN INFRASTRUCTURE DEVELOPMENT CORPORATION</p> <p>Dwg. Title :- <b>LAYOUT PLAN PROPOSED STP</b></p>	<p>CONSULTANTS :- <b>RUDRABHISHEK ENTERPRISES LTD.</b> 820, ANTRIKSH BHAWAN, 22, K.G. MARG NEW DELHI-110001. PH. - 011-41069500 email id-info@repl.global www.repl.global</p>	<p>CHECKED BY:- PRASHANT SINGH</p> <p>DEALT BY :- NAVIN KUMAR</p> <p>DRG. NO:- KHAGARIA/STP-11</p> <table border="1"> <tr> <th>SCALE</th> <th>REVISION</th> <th>DATE</th> <th>NORTH:-</th> </tr> <tr> <td>NTS</td> <td></td> <td>AUG 2019</td> <td></td> </tr> </table> <p>NOTE:- ALL DIM. ARE IN METER.</p>	SCALE	REVISION	DATE	NORTH:-	NTS		AUG 2019		<p>Legend:-</p> <ul style="list-style-type: none"> <li>ROAD</li> <li>RAILWAY LINE</li> <li>BURI GANDAK RIVER</li> <li>EXISTING DRAIN</li> <li>EXISTING DRAIN</li> </ul> <p>EXISTING SUMP HOUSE</p> <p>PROPOSED IPS</p> <p>PROPOSED MPS</p> <p>PROPOSED STP</p>	<p>OWNER'S SIGN.</p> <p>ENGINEER'S / ARCHITECTS/ TOWN PLANNER SIGN.</p>
SCALE	REVISION	DATE	NORTH:-										
NTS		AUG 2019											

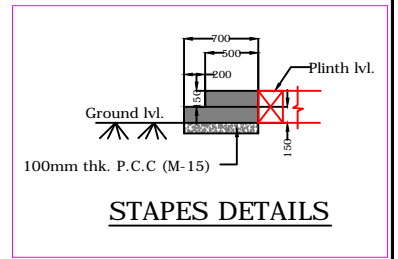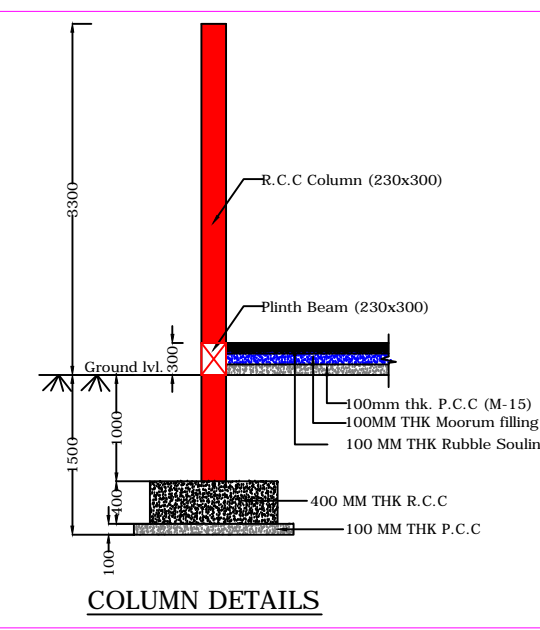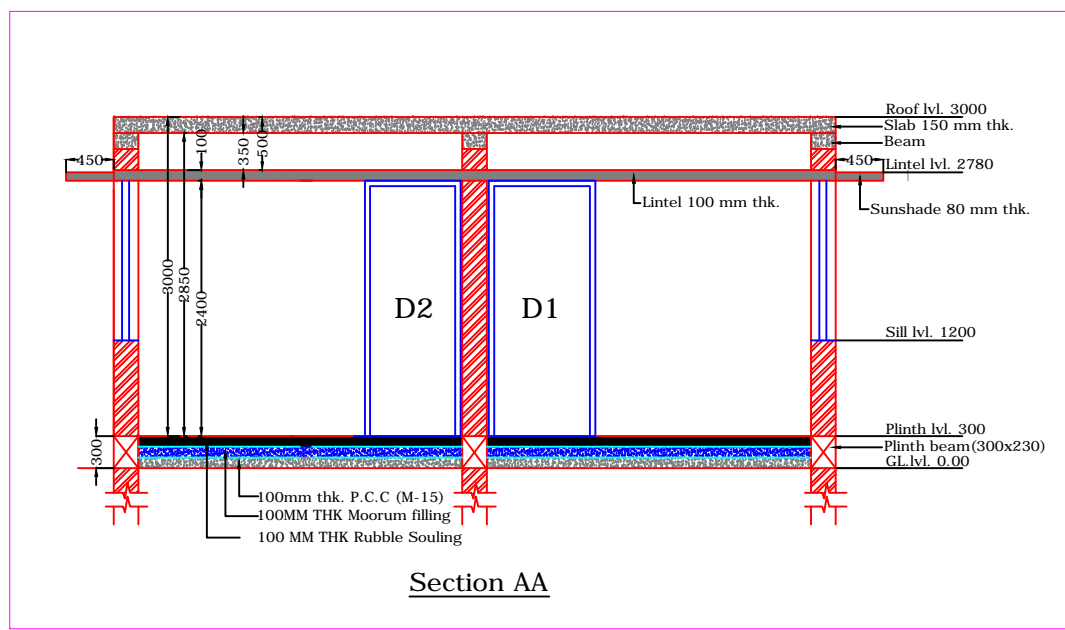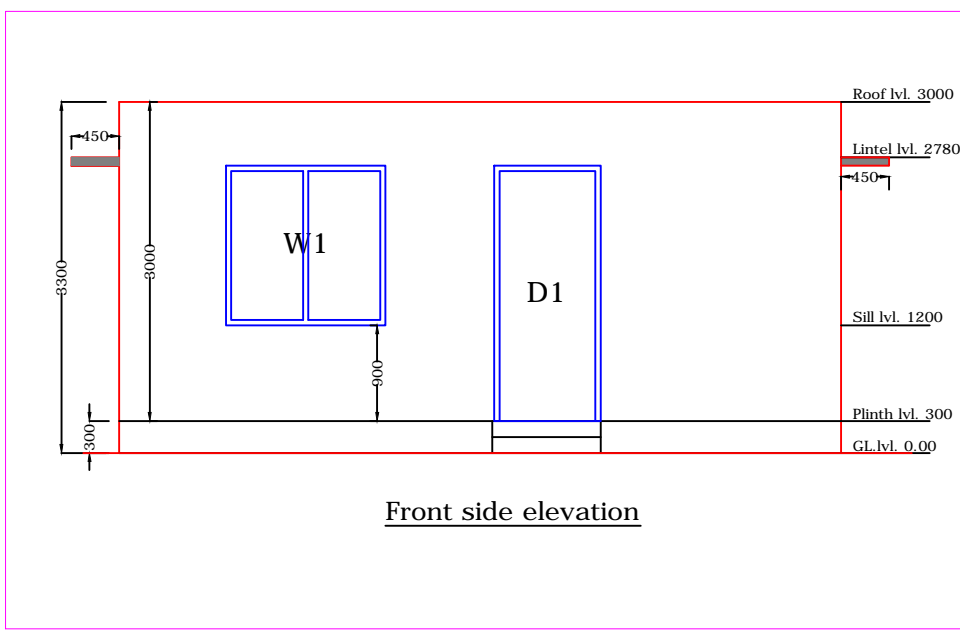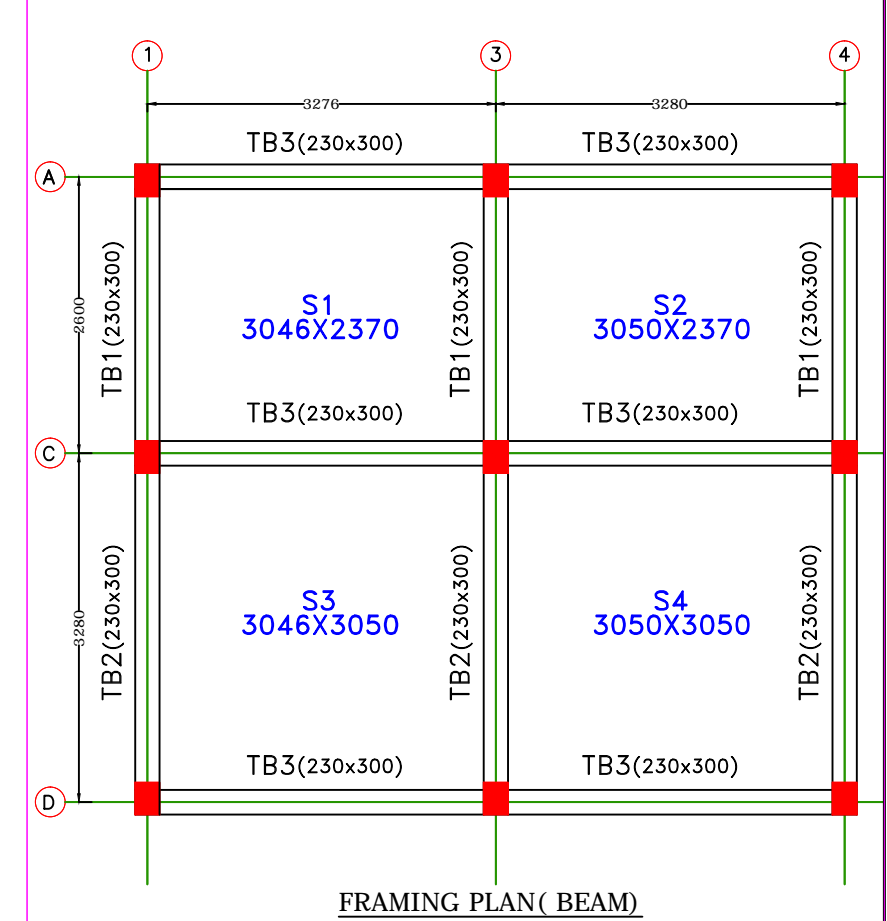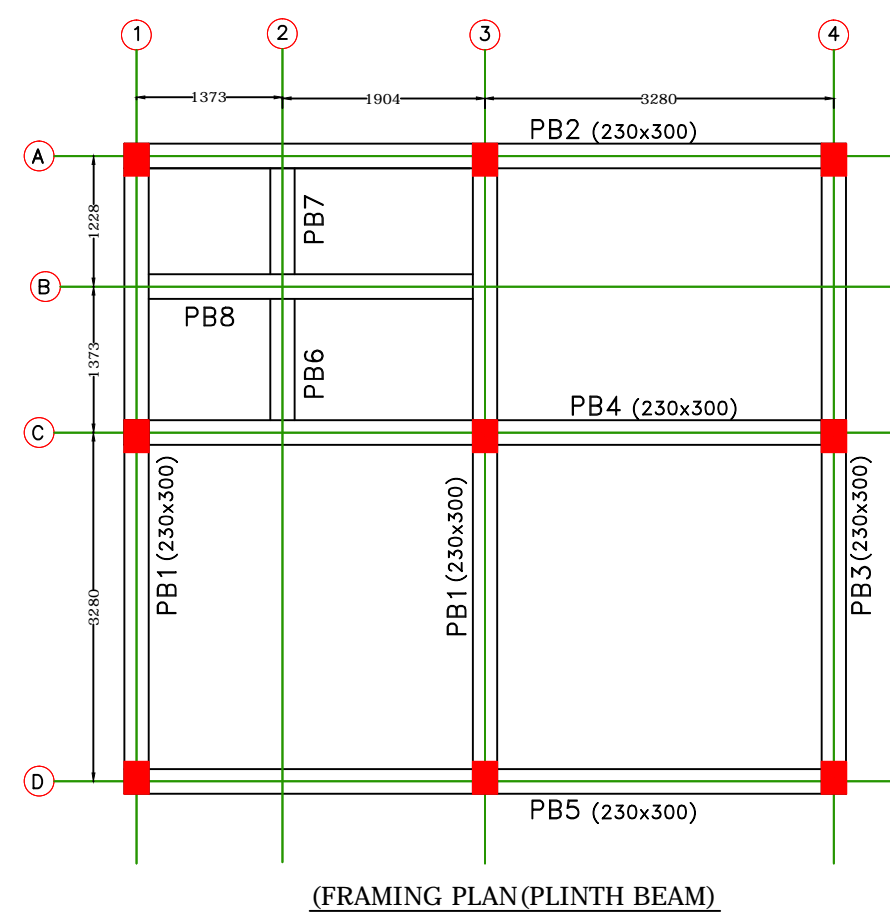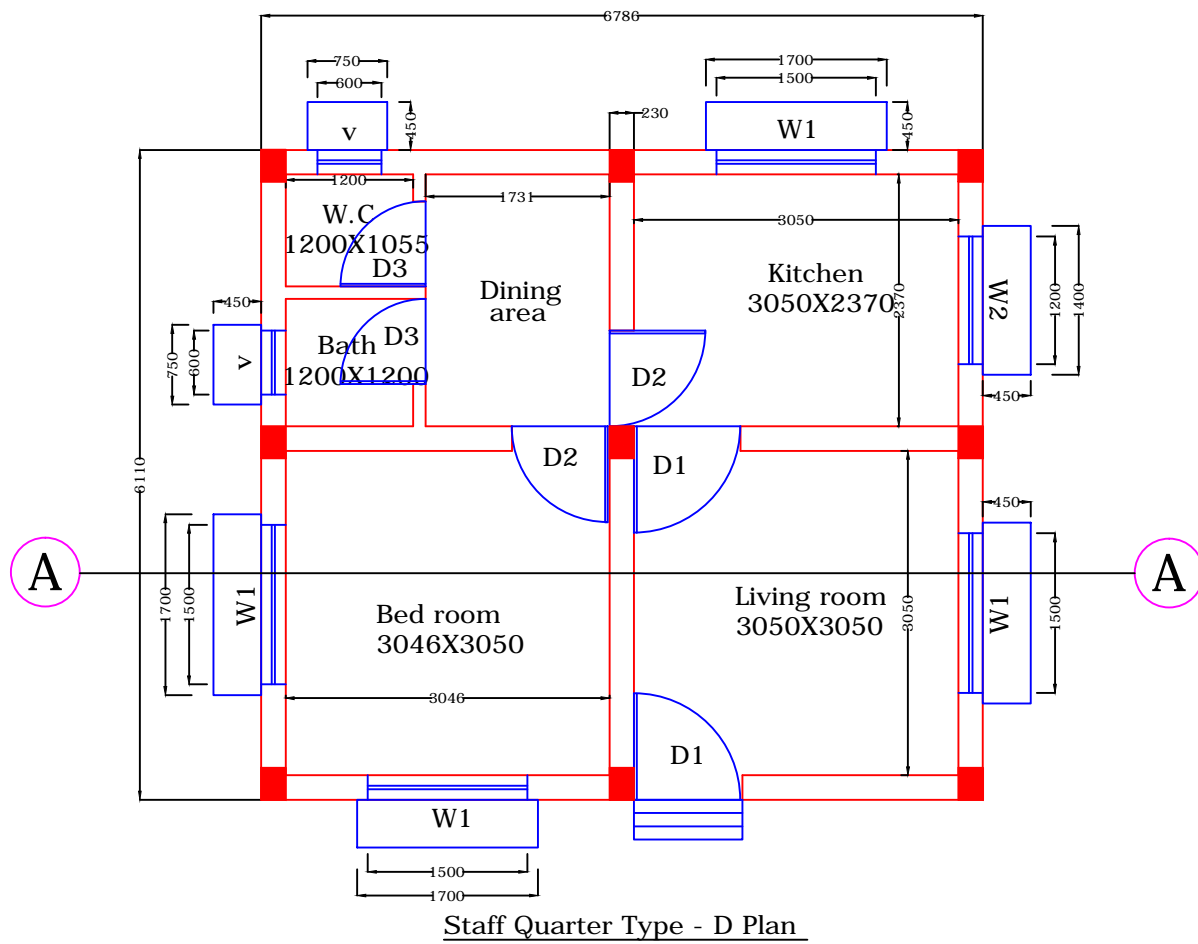

Drawing No.-14 (A3)

**Project: -**  
**INTERCEPTION AND DIVERSION**  
**SYSTEM IN KHAGARIA TOWN**  
**TOWN (BIHAR)**

**Client:-**  
 BIHAR URBAN INFRASTRUCTURE  
 DEVELOPMENT CORPORATION

**Dwg. Title :-**  
 STAFF QUARTER

DATE	ISSUE DATE	REVISION NO.	REMARK

**LEGEND:-**

DESCRIPTIONS	DRAWING NUMBER
Drawing Unit in MM	

NOTE: THE INFORMATION CONTAINED HEREIN IS CONFIDENTIAL & PROPERTY OF RUDRABHISHEK ENTERPRISES LTD. AND NOT FOR PUBLICATION. THE INFORMATION IS ISSUED ON THE UNDERSTANDING THAT NO PART THEREOF SHALL BE COPIED OR COMMUNICATED TO A THIRD PARTY WITHOUT AUTHORIZATION IN WRITING FROM RUDRABHISHEK ENTERPRISES LTD.

**DRAWING TITLE:-**  
 STAFF QUARTER - D TYPE

**DRAWING NO. :-** KHAGARIA/Staff Quarter-14


**SHEET NO. :-** 1/1

**Note:-**


**CONSULTANT :-**  
**REPL**  
 The Power of Knowledge

**RUDRABHISHEK ENTERPRISES LTD.**  
 Town & Country Planners, Architects & Interior  
 Designers, Survey Civic, Services Designers.  
 A-6 Sector 58 , Noida 201301 (U.P)  
 E-mail: info@repl.global  
 www.repl.global


<b>DESIGN BY:-</b>	<b>CHECKED BY:-</b>
<b>DRAWN BY:-</b> Navin Kumar	<b>APPROVED BY:-</b>
<b>DATE :-</b> Aug. 2019	<b>OWNER'S SIGN.</b>
<b>SCALE:-</b> 1:75 (A3)	<b>ENGINEER'S TOWN PLANNER SIGN.</b>

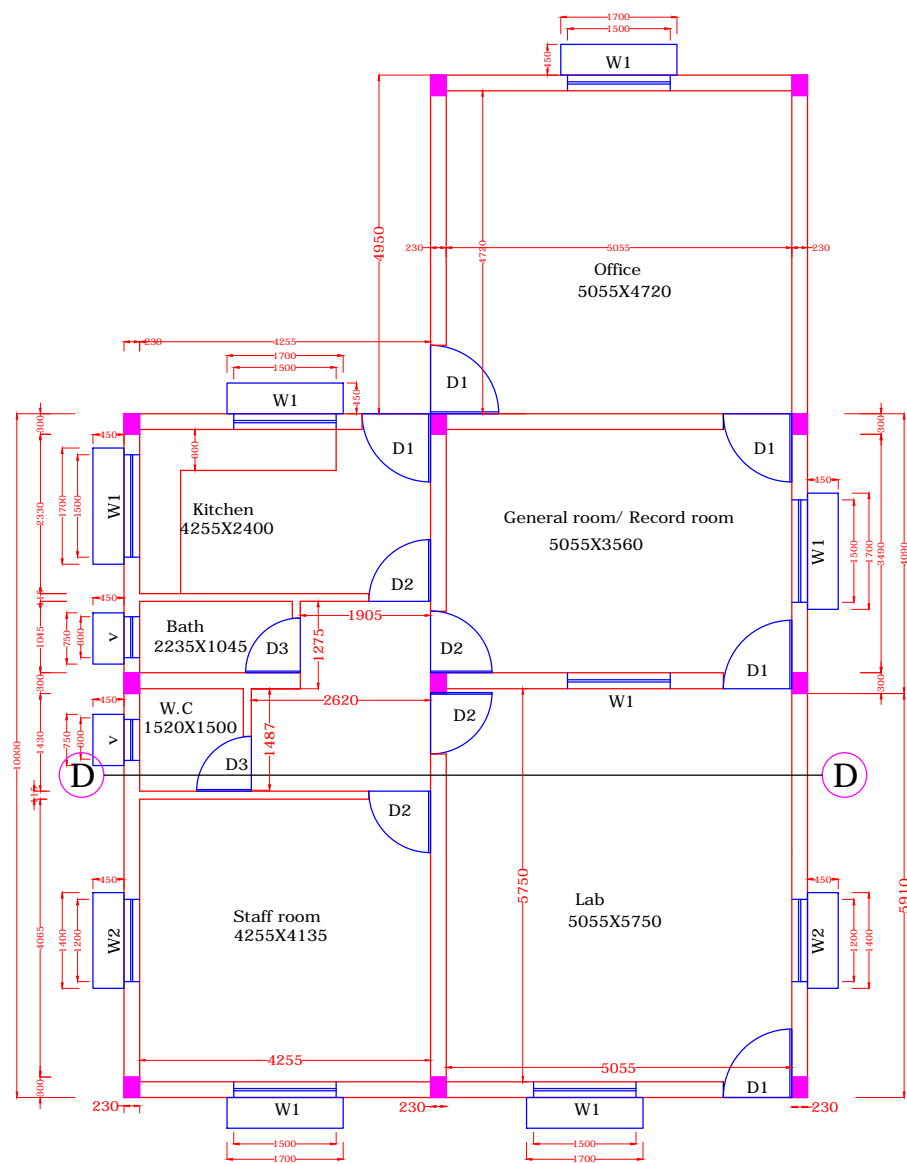


Plan of Staff Quarter

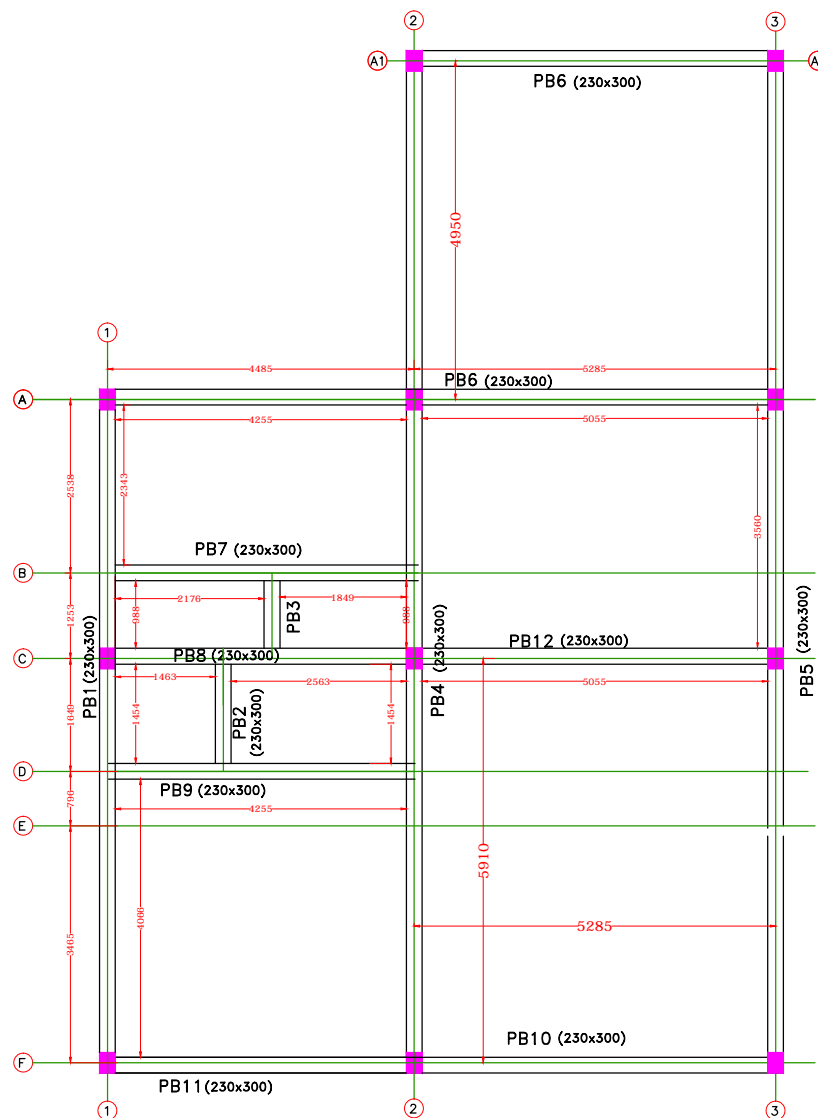


FRAMING PLAN (PLINTH BEAM)

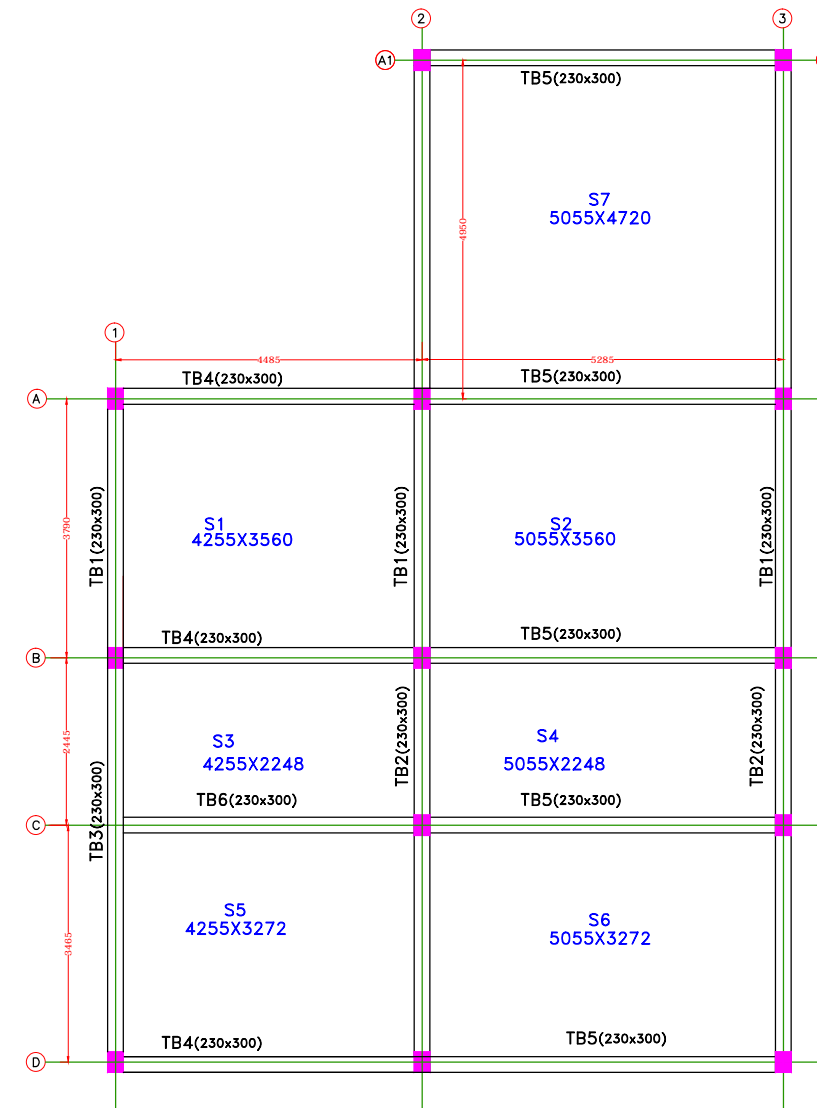

FRAMING PLAN (BEAM)

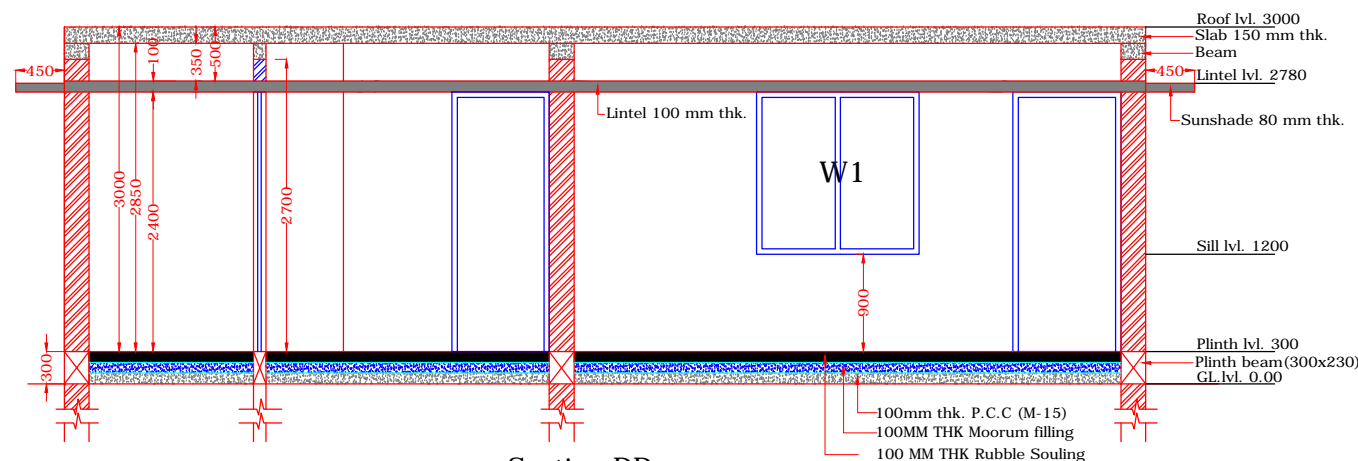

Section DD

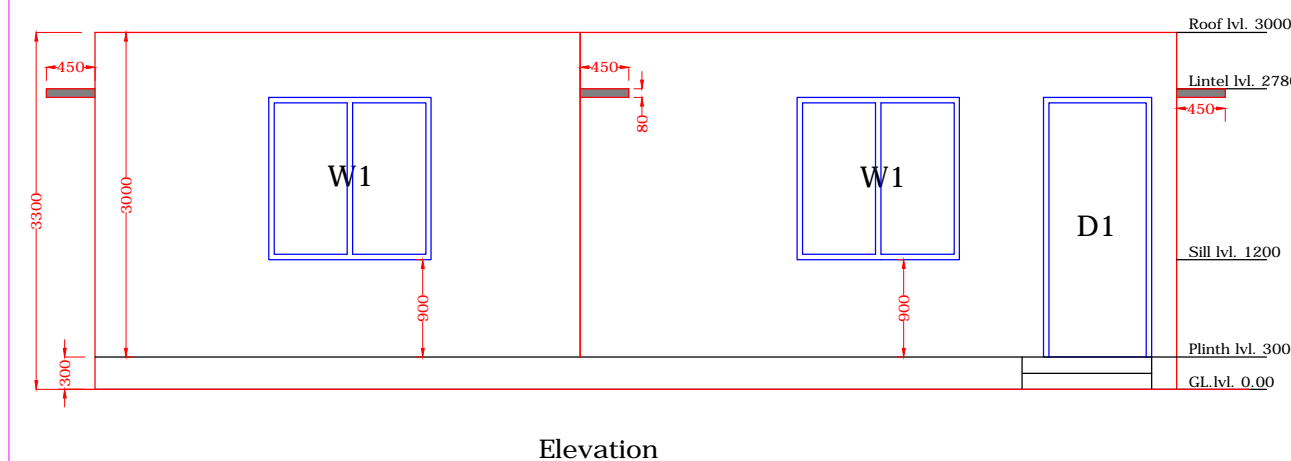

Elevation

SHEET-15

Drawing No.-15 (A3)

Project: -  
INTERCEPTION AND DIVERSION  
SYSTEM IN KHAGARIA TOWN  
TOWN (BIHAR)

Client:-  
BIHAR URBAN INFRASTRUCTURE  
DEVELOPMENT CORPORATION

Dwg. Title :-  
OFFICE BUILDING

DATE	ISSUE DATE	REVISION NO.	REMARK

DESCRIPTIONS	REFERENCES	DRAWING NUMBER
Drawing Unit in MM		

NOTE:- THE INFORMATION CONTAINED HEREIN IS CONFIDENTIAL & PROPERTY OF RUDRABHISHEK ENTERPRISES LTD. AND NOT FOR PUBLICATION. THE INFORMATION IS ISSUED ON THE UNDERSTANDING THAT NO PART THEREOF SHALL BE COPIED OR COMMUNICATED TO A THIRD PARTY WITHOUT AUTHORIZATION IN WRITING FROM RUDRABHISHEK ENTERPRISES LTD.

LEGEND:-

DRAWING TITLE:-  
OFFICE BUILDING

DRAWING NO. :- KHAGARIA/Office Building-15

SHEET NO. :- 1/1

Note:-

CONSULTANT :-  
RUDRABHISHEK ENTERPRISES LTD.  
Town & Country Planners, Architects & Interior  
Designers, Survey Civic, Services Designers.  
A-6 Sector 58 , Noida 201301 (U.P)  
E-mail: info@repl.global  
www.repl.global

DESIGN BY:-

DRAWN BY:- Navin Kumar

DATE :- Aug.2019

SCALE:- 1:75 (A3)

CHECKED BY:-

APPROVED BY:-

OWNER'S SIGN.

ENGINEER'S  
TOWN PLANNER SIGN.