

DRAWING NO.-4A

Project:-
INTERCEPTION AND DIVERSION SYSTEM IN KHAGARIA TOWN (BIHAR)

Client:-
BIHAR URBAN INFRASTRUCTURE DEVELOPMENT CORPORATION
Dwg. Title :-
CATCHMENT PLAN WITH DRAIN

CONSULTANTS :-
RUDRABHISHEK ENTERPRISES LTD.
820, ANTRIKSH BHAWAN, 22, K.G. MARG NEW DELHI-110001.
PH. - 011-41069500
email id-info@repl.global
www.repl.global

CHECKED BY:- PRASHANT SINGH
DEALT BY :- NAVIN KUMAR
DRG. NO:- KHAGARIA/CATCHMENTS-04A


SCALE	REVISION	DATE	NORTH:-
NTS		Oct.2018	

NOTE:- ALL DIM. ARE IN METER.

Legend:-

- ROAD
- RAILWAY LINE
- GANGA RIVER
- WATER BODY
- DRAIN CATCHMENT -1
- DRAIN CATCHMENT -2

OWNER'S SIGN.
ENGINEER'S / ARCHITECTS/ TOWN PLANNER SIGN.

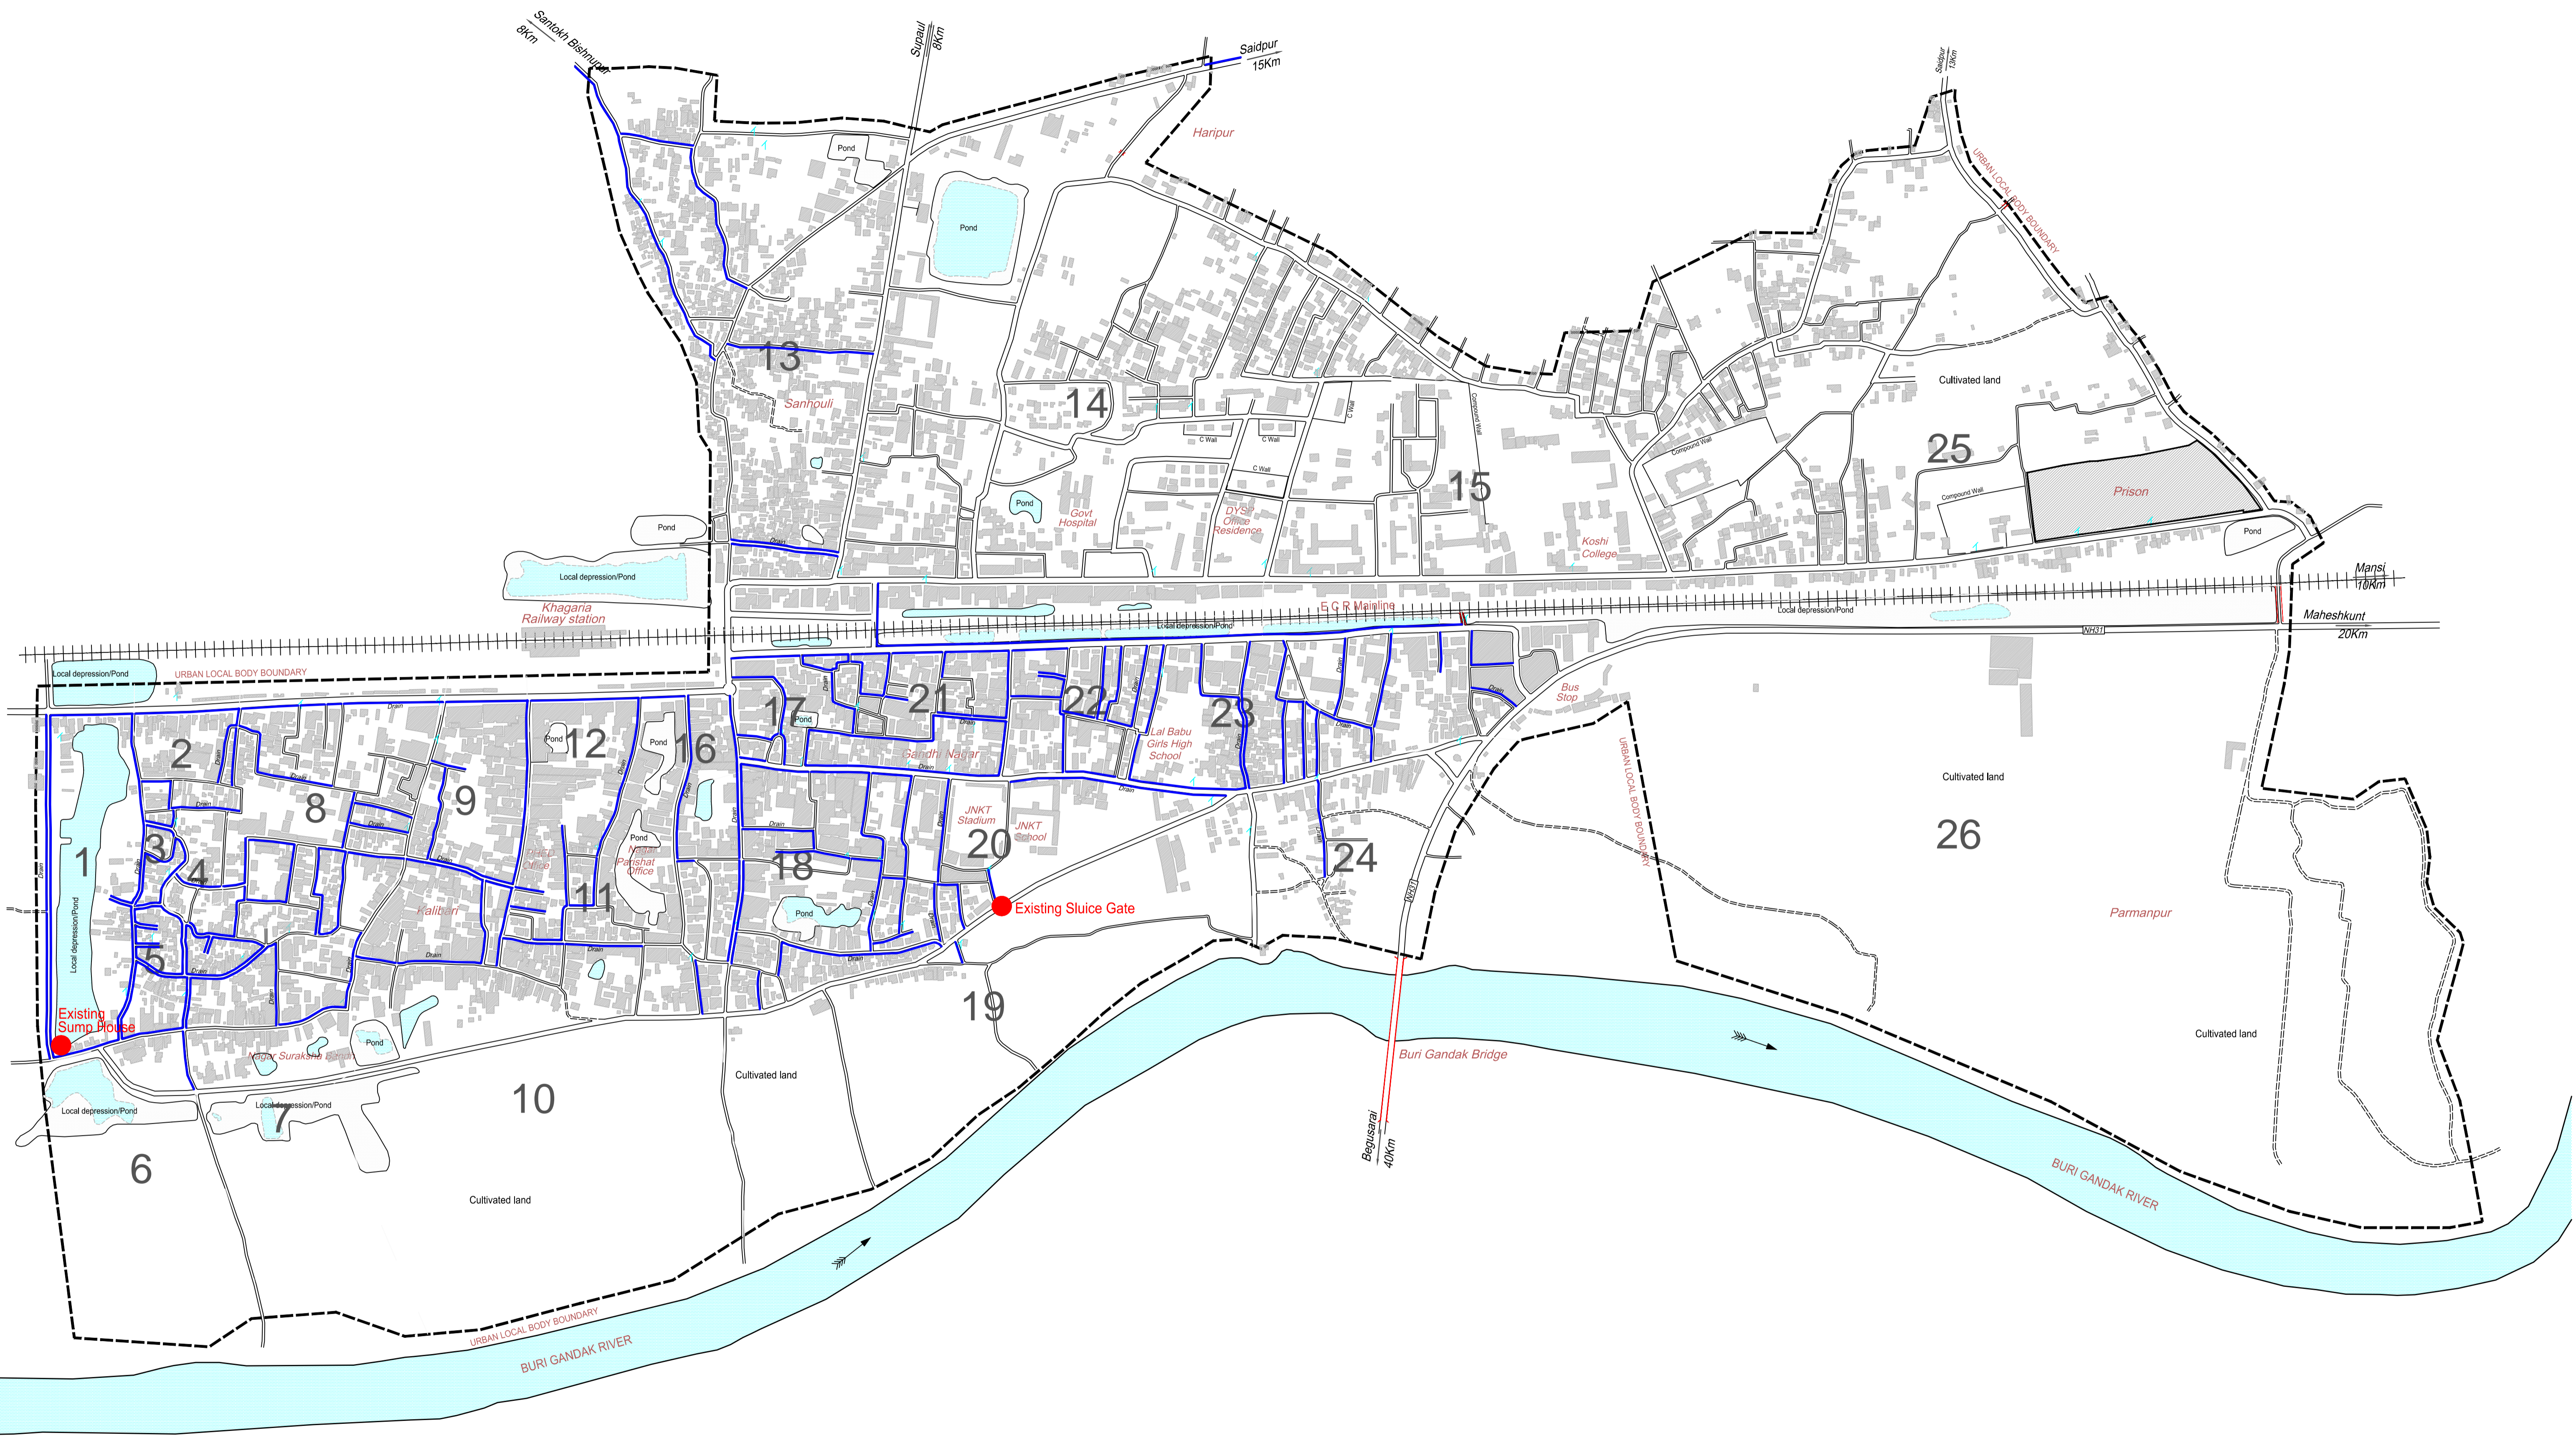

DRAWING NO.-5

Project:-
INTERCEPTION AND DIVERSION SYSTEM IN KHAGARIA TOWN (BIHAR)

Client:-
 BIHAR URBAN INFRASTRUCTURE DEVELOPMENT CORPORATION

Dwg. Title :-
EXISTING DRAINAGE PLAN

CONSULTANTS :-
RUDRABHISHEK ENTERPRISES LTD.
 820, ANTRIKSH BHAWAN, 22, K.G. MARG NEW DELHI-110001.
 PH. - 011-41069500
 email id-info@repl.global
 www.repl.global

CHECKED BY:- PRASHANT SINGH
DEALT BY :- NAVIN KUMAR
DRG. NO.:- KHAGARIA/EDP-05



SCALE	REVISION	DATE	NORTH:-
NTS		OCT.2018	
NOTE:- ALL DIM. ARE IN METER.			

Legend:-

- WARD BOUNDARY - - - - -
- WARD NO. WARD -0
- ROAD
- RAILWAY LINE
- GANGA RIVER
- WATER BODY
- EXISTING DRAIN

OWNER'S SIGN.

ENGINEER'S / ARCHITECTS/ TOWN PLANNER SIGN.

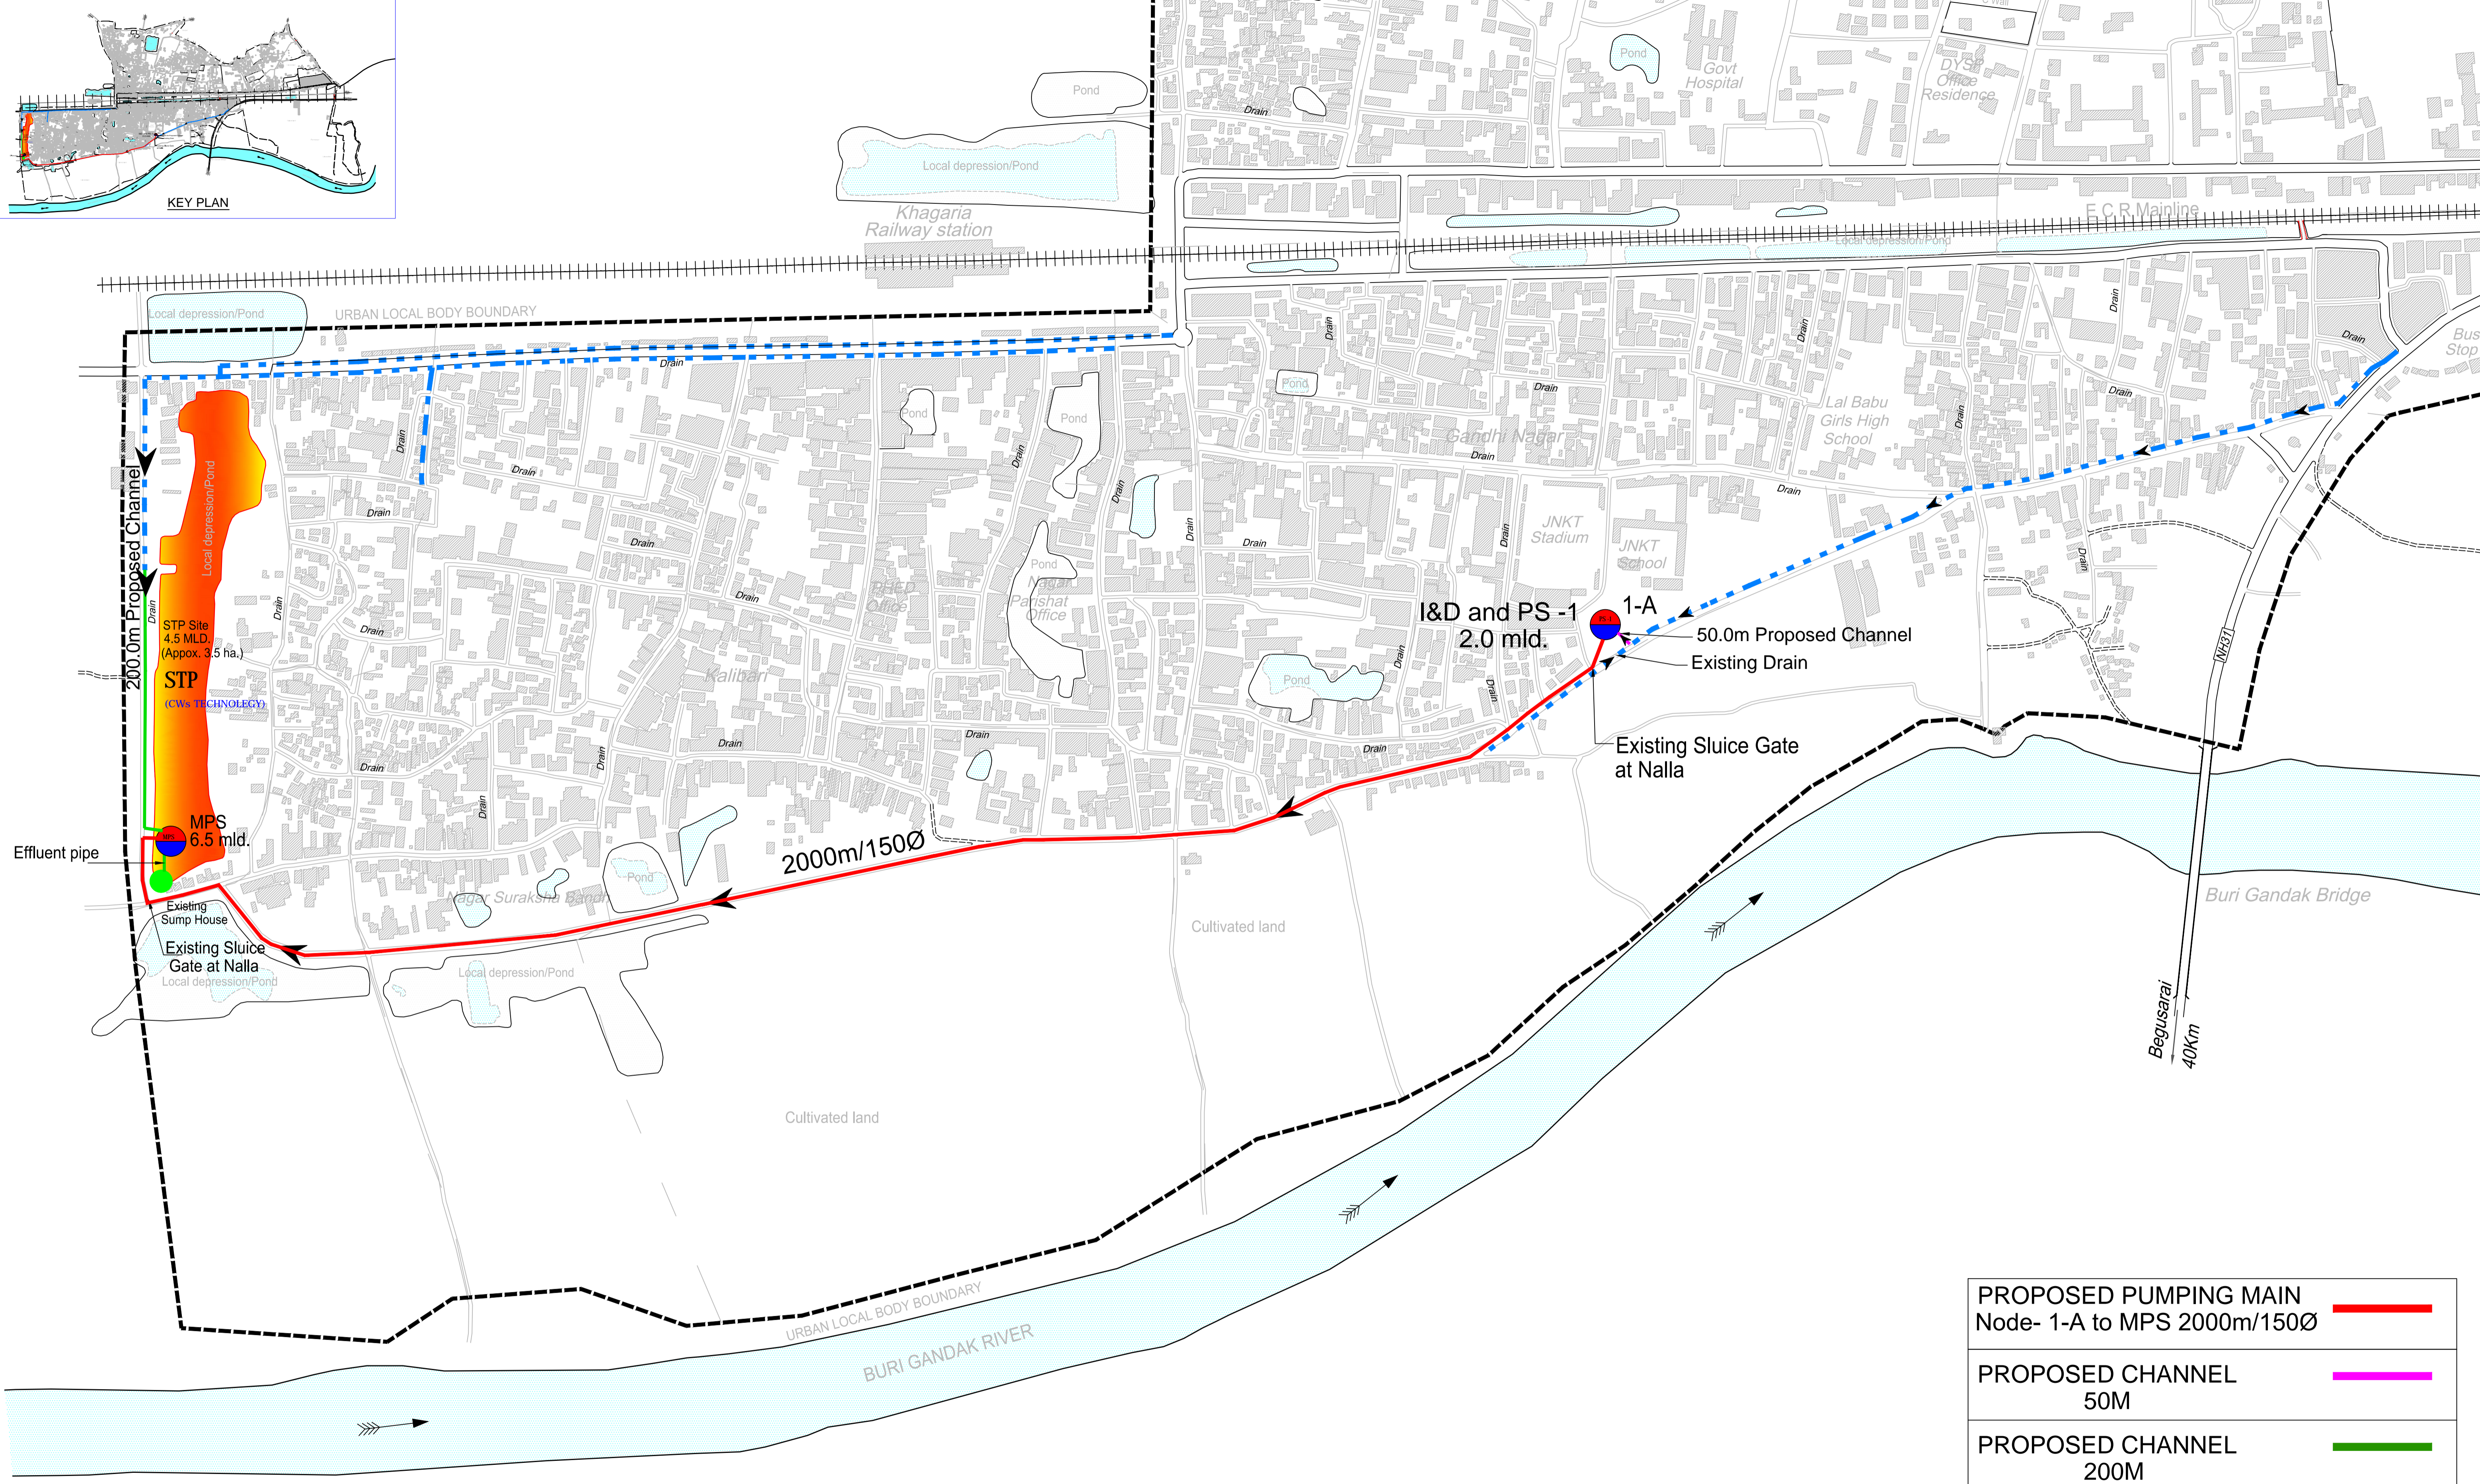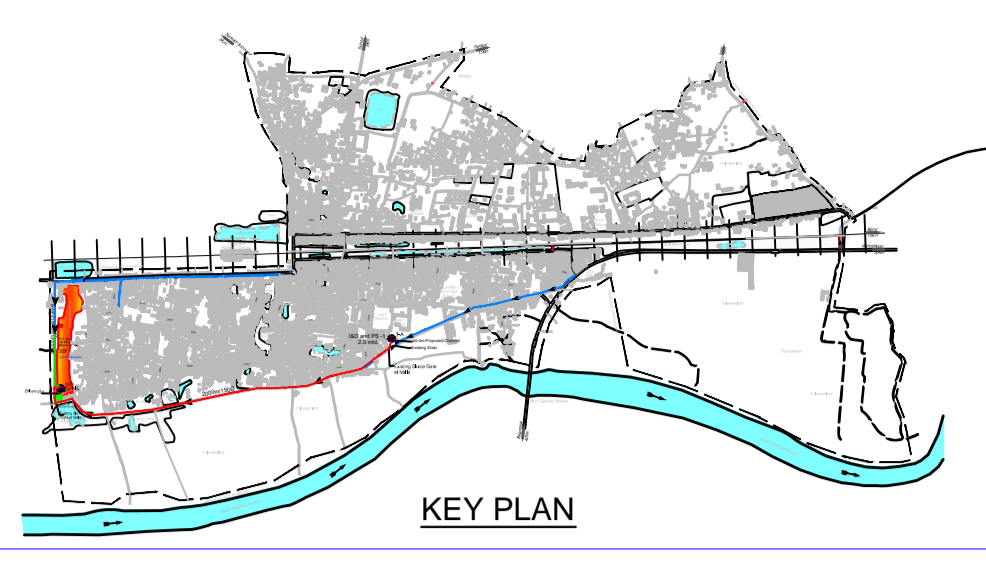

PROPOSED PUMPING MAIN Node- 1-A to MPS 2000m/150Ø	
PROPOSED CHANNEL 50M	
PROPOSED CHANNEL 200M	

DRAWING NO.-6

Project:-
**INTERCEPTION AND DIVERSION
SYSTEM IN KHAGARIA TOWN
TOWN (BIHAR)**

Client:-
BIHAR URBAN INFRASTRUCTURE
DEVELOPMENT CORPORATION

Dwg. Title :-
PROPOSED SCHEME PLAN

CONSULTANTS :-
RUDRABHISHEK ENTERPRISES LTD.
820, ANTRIKSH BHAWAN, 22, K.G. MARG
NEW DELHI-110001.
PH. - 011-41069500
email id-info@repl.global
www.repl.global

CHECKED BY:- PRASHANT SINGH
DEALT BY :- NAVIN KUMAR
DRG. NO:- KHAGARIA/PSP-06
SCALE REVISION DATE NORTH:-
NTS Oct.2018
NOTE:- ALL DIM. ARE IN METER.

Legend:-

	EXISTING SUMP HOUSE	
	PROPOSED IPS	
	PROPOSED MPS	
	PROPOSED STP	
	EXISTING DRAIN	
	EXISTING DRAIN	

OWNER'S SIGN.
ENGINEER'S / ARCHITECTS/
TOWN PLANNER SIGN.