



SITE PLAN
SCALE : 1:400

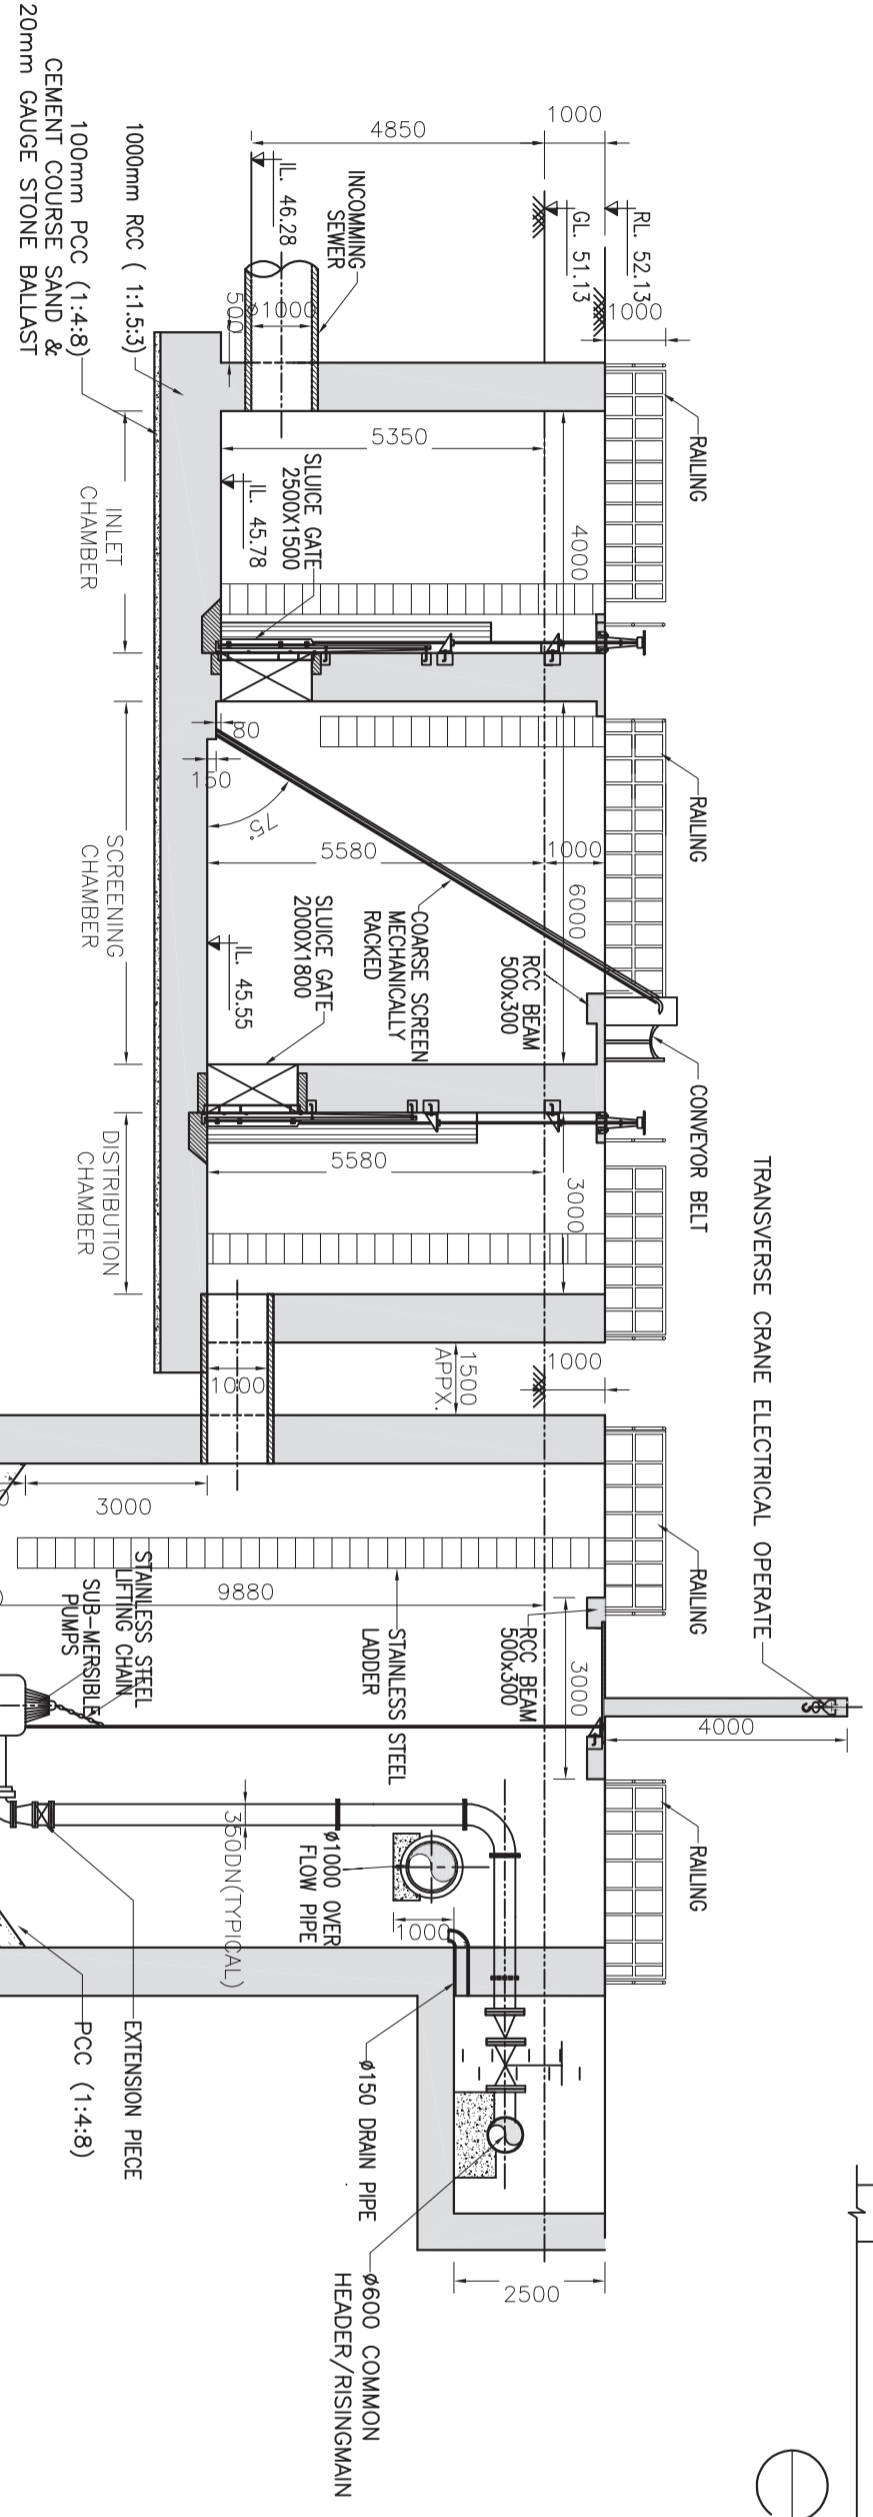

SECTION A
SCALE : 1:125

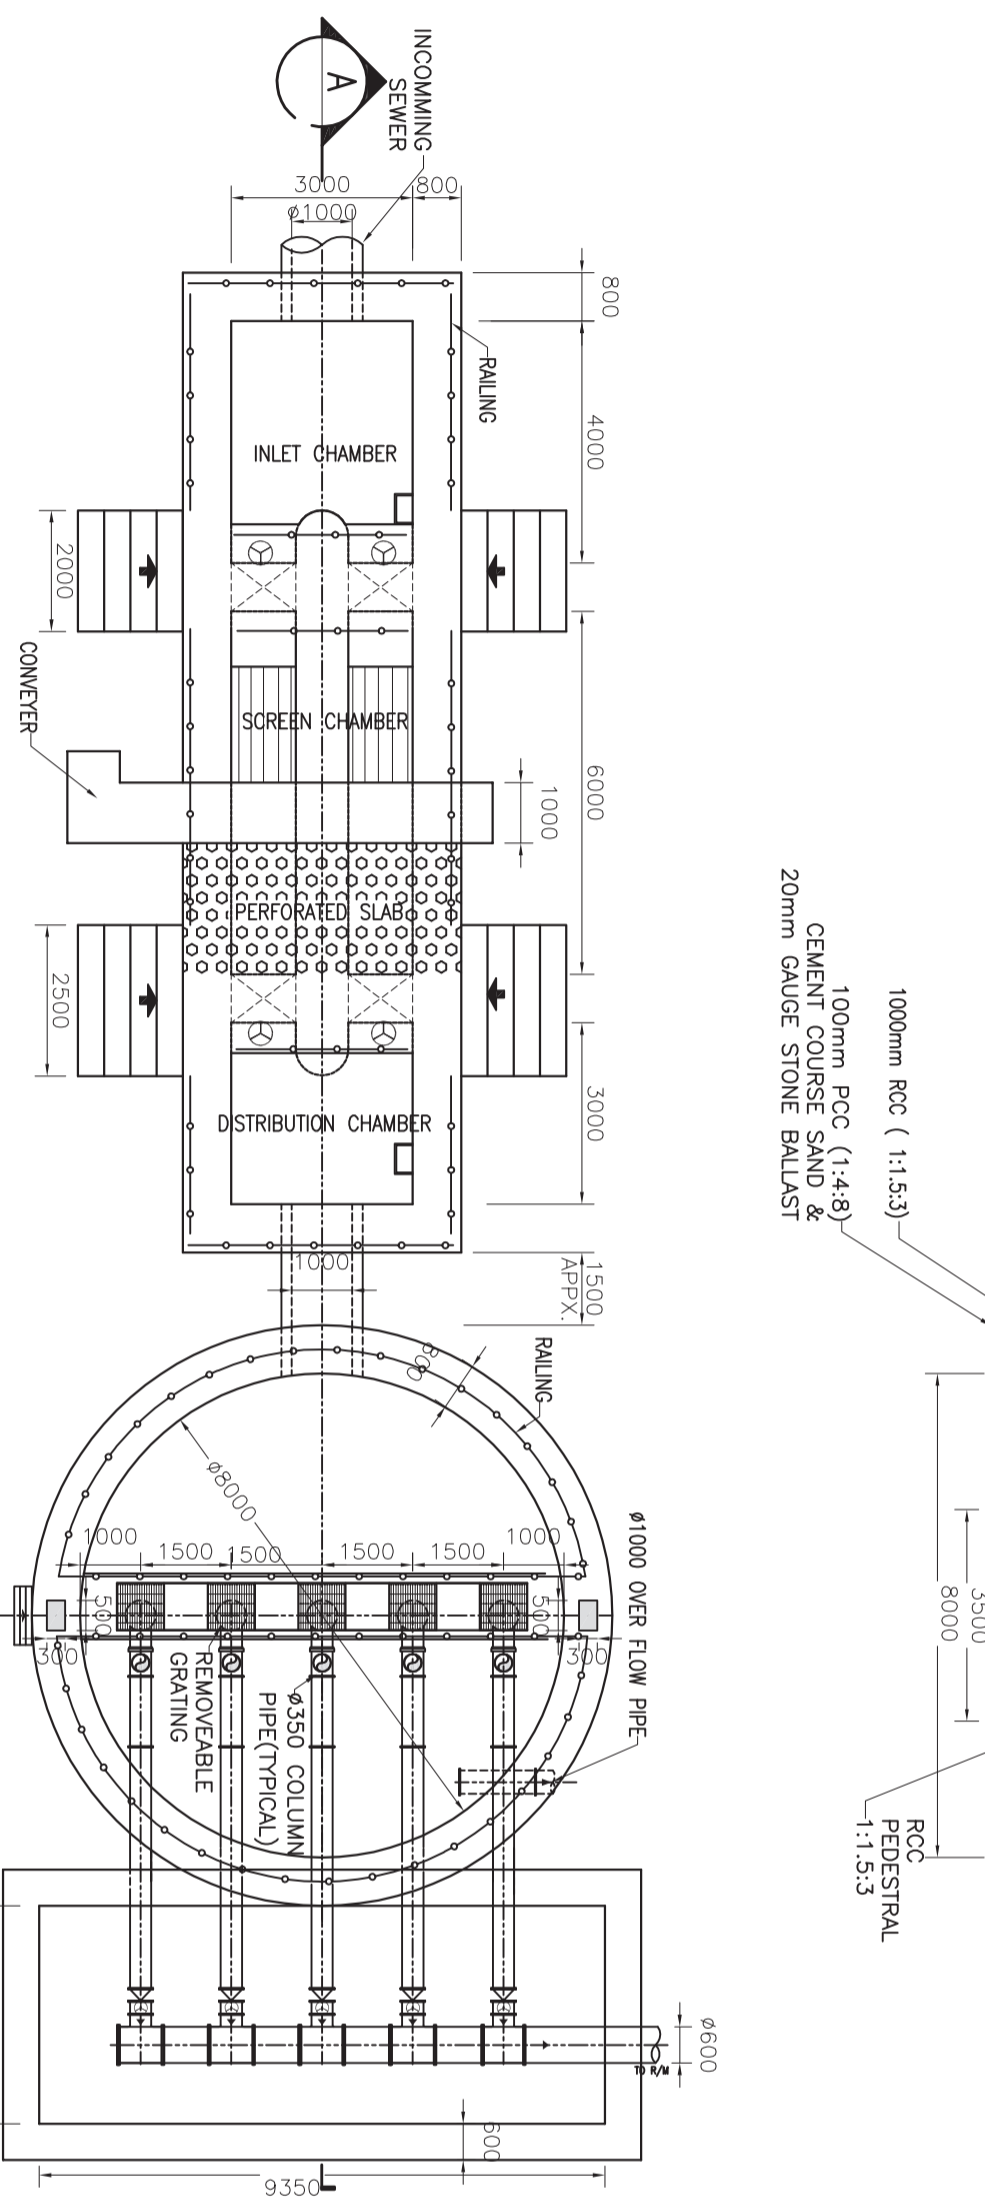

PLAN
SCALE : 1:125

- NOTES:-**
1. THIS DRAWING IS TO BE READ IN CONJUNCTION WITH ALL OTHER RELEVANT DRAWINGS. ANY DISCREPANCIES, ERRORS OR OMISSIONS TO BE BROUGHT TO THE ATTENTION OF CONSULTANTS
 2. ALL DIMENSIONS TO BE CHECKED BEFORE EXECUTION
 3. UNDER UNUSUAL CIRCUMSTANCES SHOWN DIMENSIONS BE SCALED FROM THIS DRAWING.
 4. R.C.C WALL THICKNESS SHALL BE AS PER STRUCTURAL DRAWING.
 5. INTERNAL CLEAR DIMENSIONS SHALL BE AS PER SHOP DRAWING.
 6. SHOP DRAWING SHALL BE SUBMITTED BY THE CONTRACTOR FOR APPROVAL BEFORE EXECUTION SITE

Drawing Base Reference:-
PMC WORK ORDER 3489, DATED 15 DECEMBER, 2009

REV	DATE	NAME	DESCRIPTION	CHKD
00	MAY'13	PT	DRAFT DPR SUBMISSION	GP

AMENDMENTS

303 Sakinagar, Patna - 800 011
Phone: (061) 2210001, Fax: (061) 2210103
Website: <http://www.biharinfra.com>


BIHAR
URBAN INFRASTRUCTURE
DEVELOPMENT CORPORATION

PROJECT:-
PREPARATION OF DETAILED PROJECT REPORTS (DPRs) & BID DOCUMENTS; TENDERING FOR EXECUTION; CONSTRUCTION SUPERVISION & QUALITY-CONTROL OF SEWERAGE & DRAINAGE PROJECTS OF PATNA UNDER JNNURM

DRAWING TITLE		SCALE :- AS SHOWN	
SEWAGE PUMPING STATION-A (ZONE-6)			
PURPOSE OF ISSUE		SHEET SIZE :- A2	
DETAILED PROJECT REPORT (SEWERAGE)		DATE OF FIRST ISSUE	
DRAWN	BY	PT	MAY 2013
DESIGNED	VA	GP	MAY 2013
CHECKED	GP	CRR	MAY 2013
APPROVED	CRR	PH	
JOB NO.	DISCIPLINE	DRAWING NO.	REVISION
1092.01	PH	SPS - 11	00

LAND IDENTIFIED FOR IPS, KARMALICHAK SEWERAGE SCHEME PROJECT

New Pump House

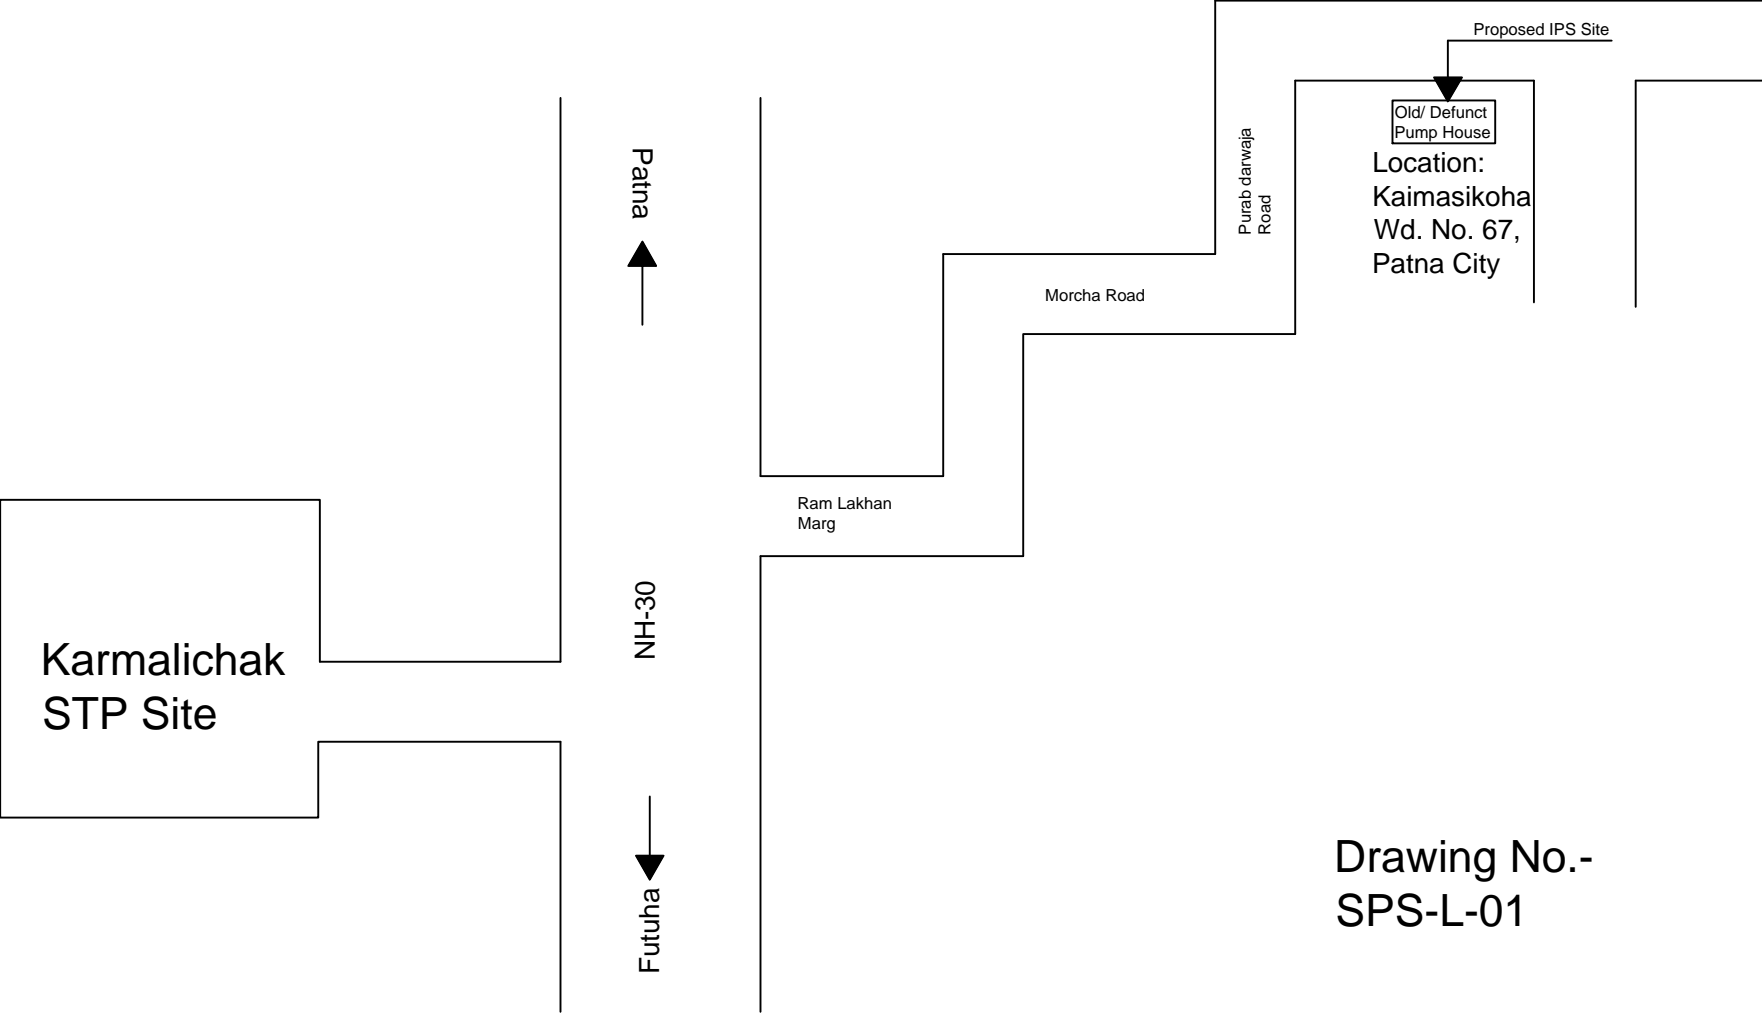

Drawing No.-
SPS-L-01